


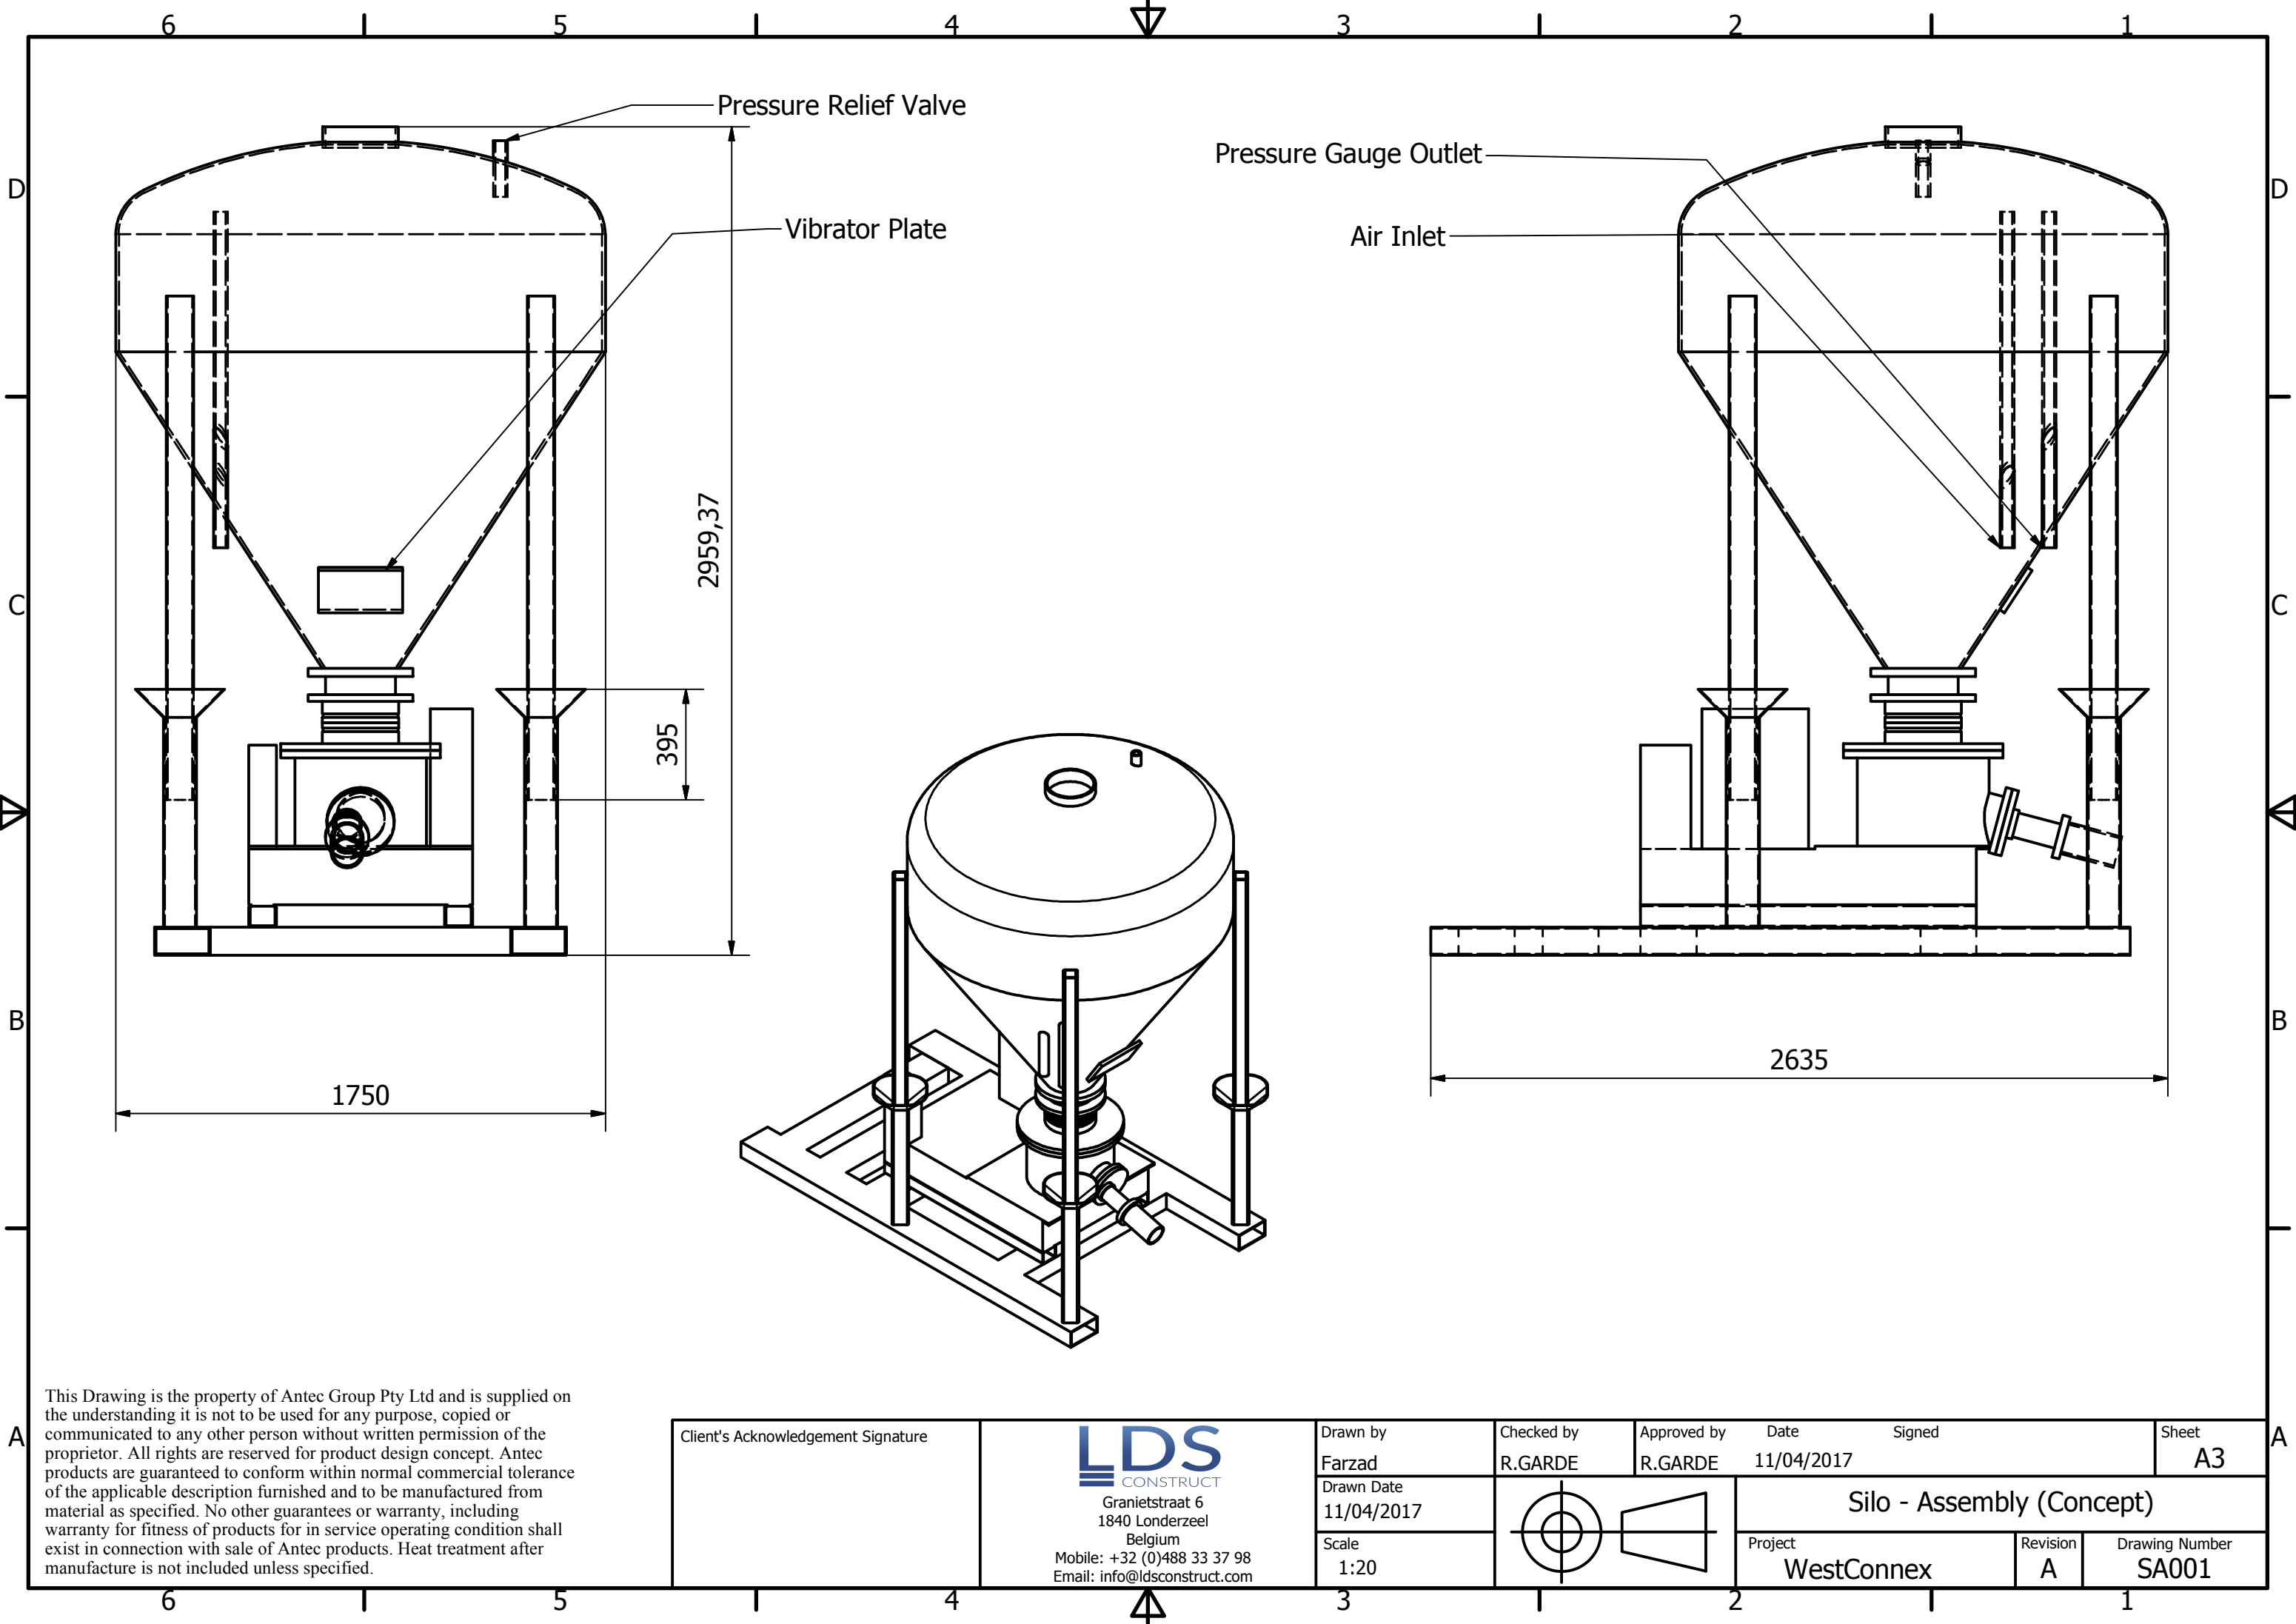

This Drawing is the property of Antec Group Pty Ltd and is supplied on the understanding it is not to be used for any purpose, copied or communicated to any other person without written permission of the proprietor. All rights are reserved for product design concept. Antec products are guaranteed to conform within normal commercial tolerance of the applicable description furnished and to be manufactured from material as specified. No other guarantees or warranty, including warranty for fitness of products for in service operating condition shall exist in connection with sale of Antec products. Heat treatment after manufacture is not included unless specified.

Client's Acknowledgement Signature

LDS
CONSTRUCT

Granietstraat 6
1840 Londerzeel
Belgium
Mobile: +32 (0)488 33 37 98
Email: info@ldsconstruct.com

Drawn by

Farzad

Drawn Date

11/04/2017

Scale

1:20

Checked by

R.GARDE

Approved by

R.GARDE

Date

11/04/2017

Signed

Sheet

A3

Silo - Assembly (Concept)

Project

WestConnex

Revision

A

Drawing Number

SA001